

8 40

2 30

105

195

5 40

90

1 30

80

1 30

80

1 30

1 60

2 10

90

2 00

1 30

2 20

11 00

5 50

KEUKEN

LIVING

S. KAMER 1

S. KAMER 3

S. KAMER 2

7 00

3 35

1 05

3 90

5 49

3 61

2 15

2 8

1 5

5 04

3 61

2 70

30

3 61

4 30

1 30

2 00

1 95

1 15

10 70

2 56

4 95

1 50

89

70

90

1 05

6 05

2 70


70

1 00

2 70

1 80

Nieuw gebouw 550


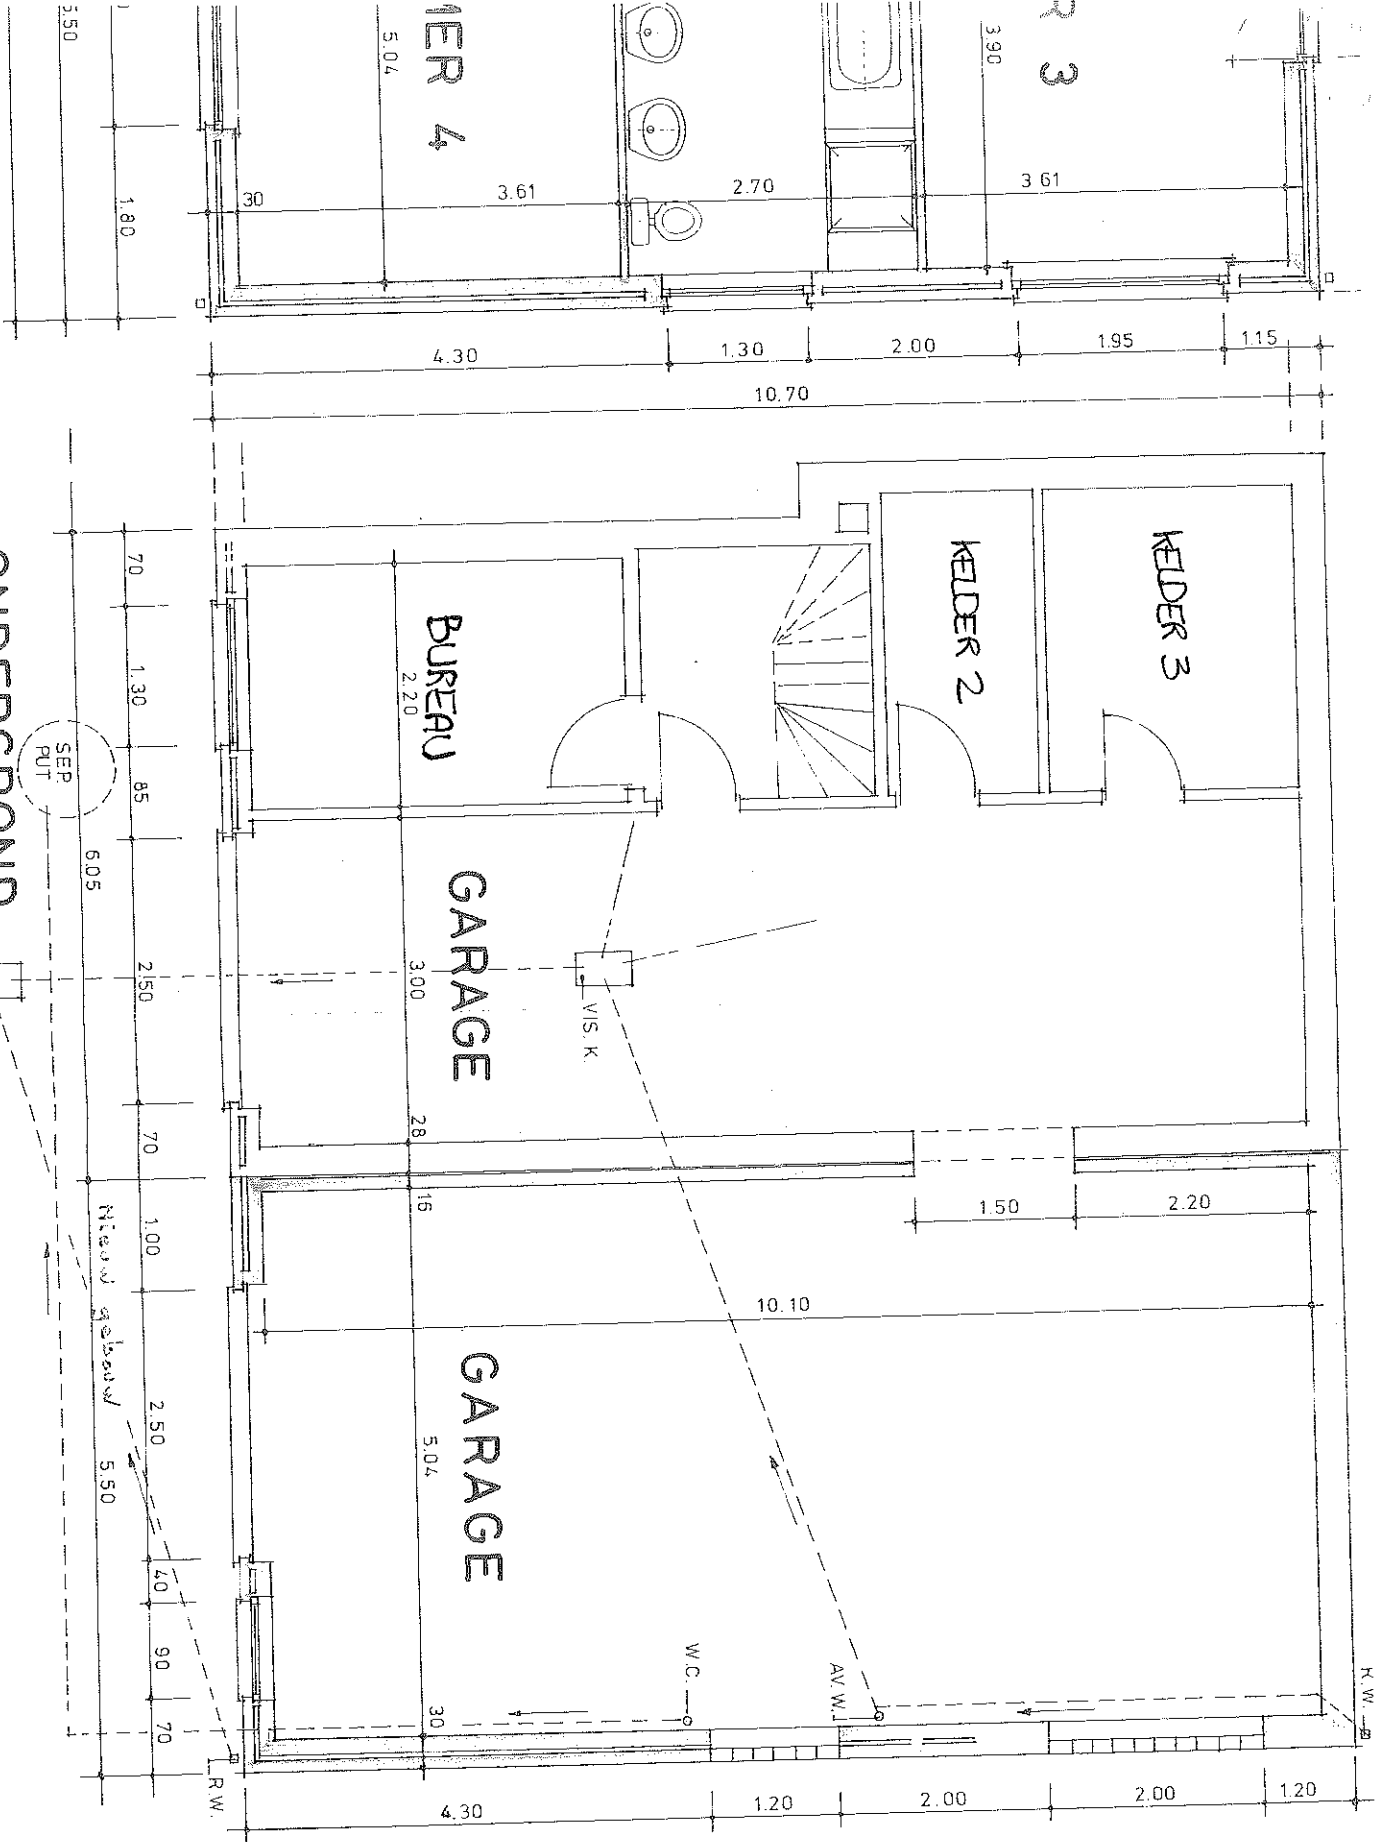



ONDERGROND

VIS. K.
NAAR RIOL.


AKTueel

Nieuw

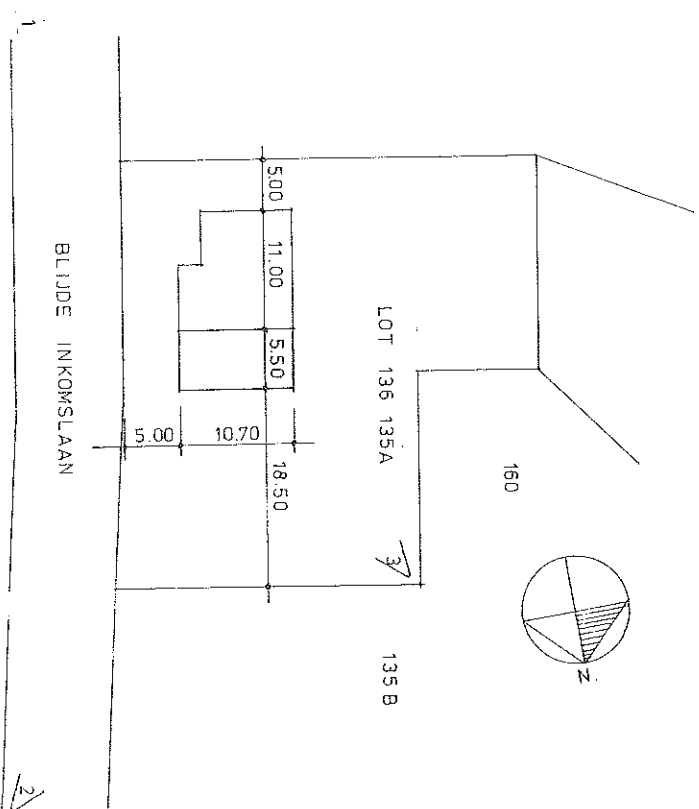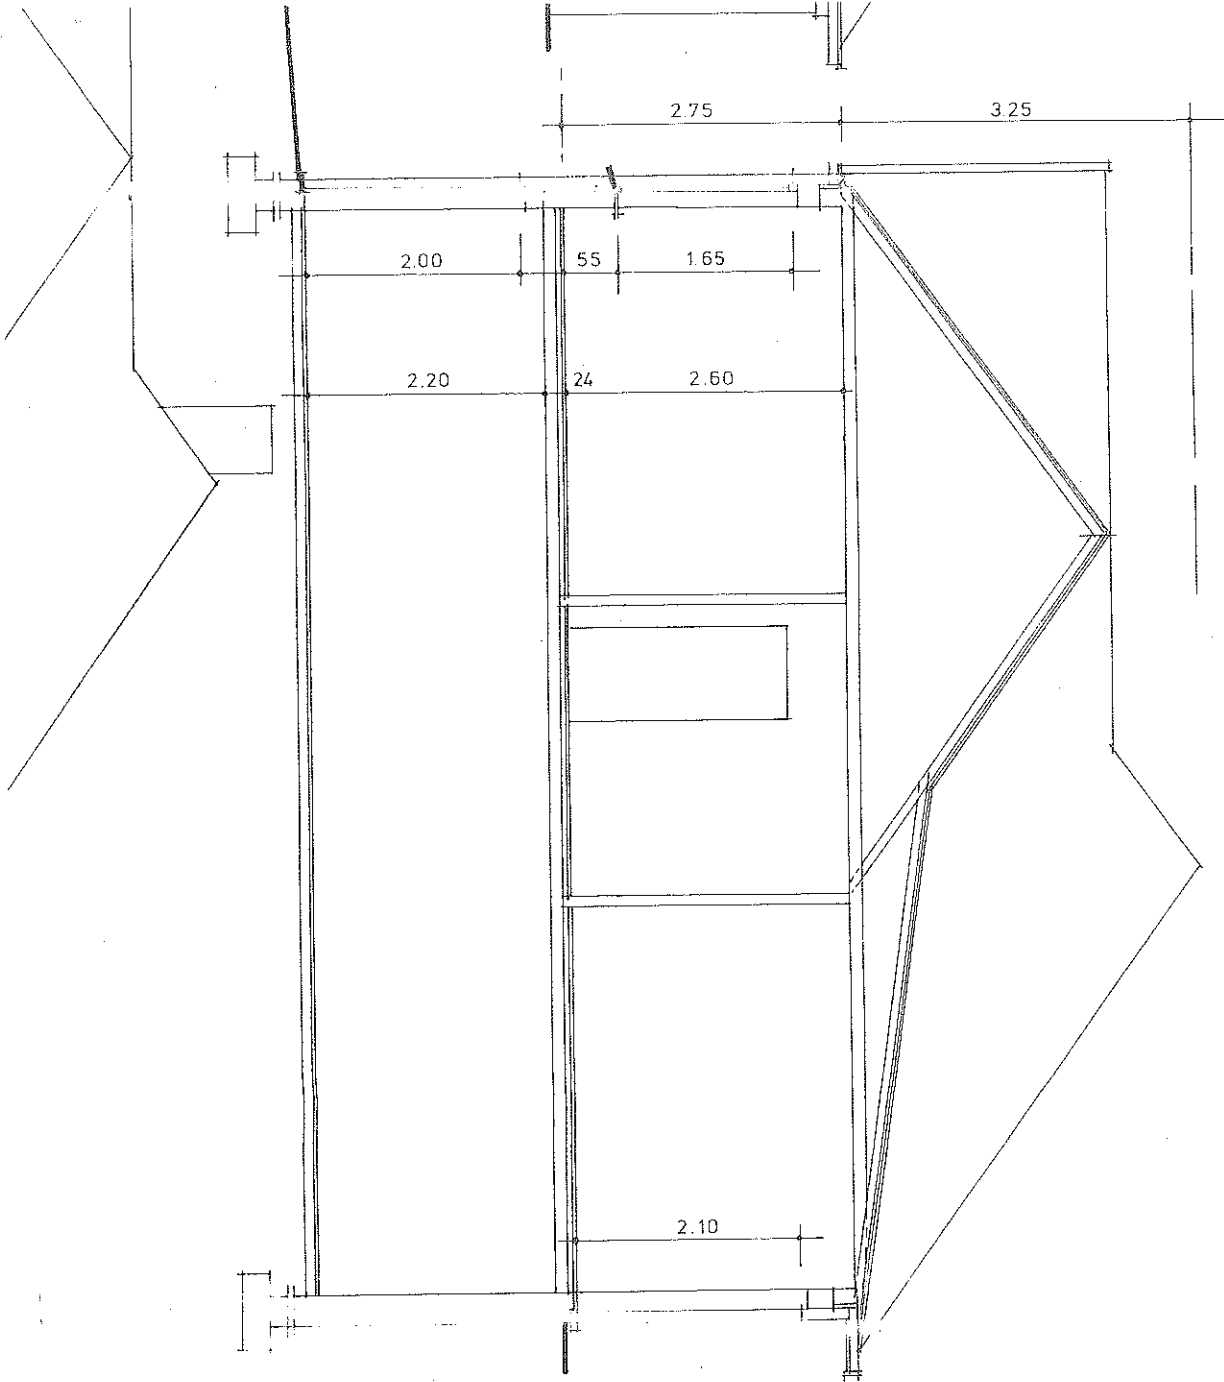


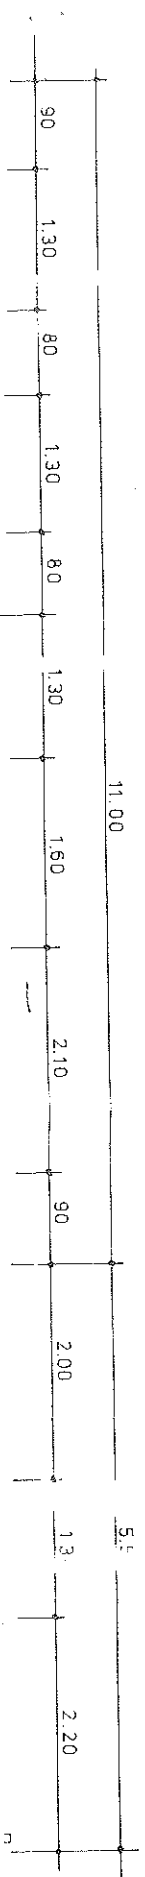

VOORGEVEL

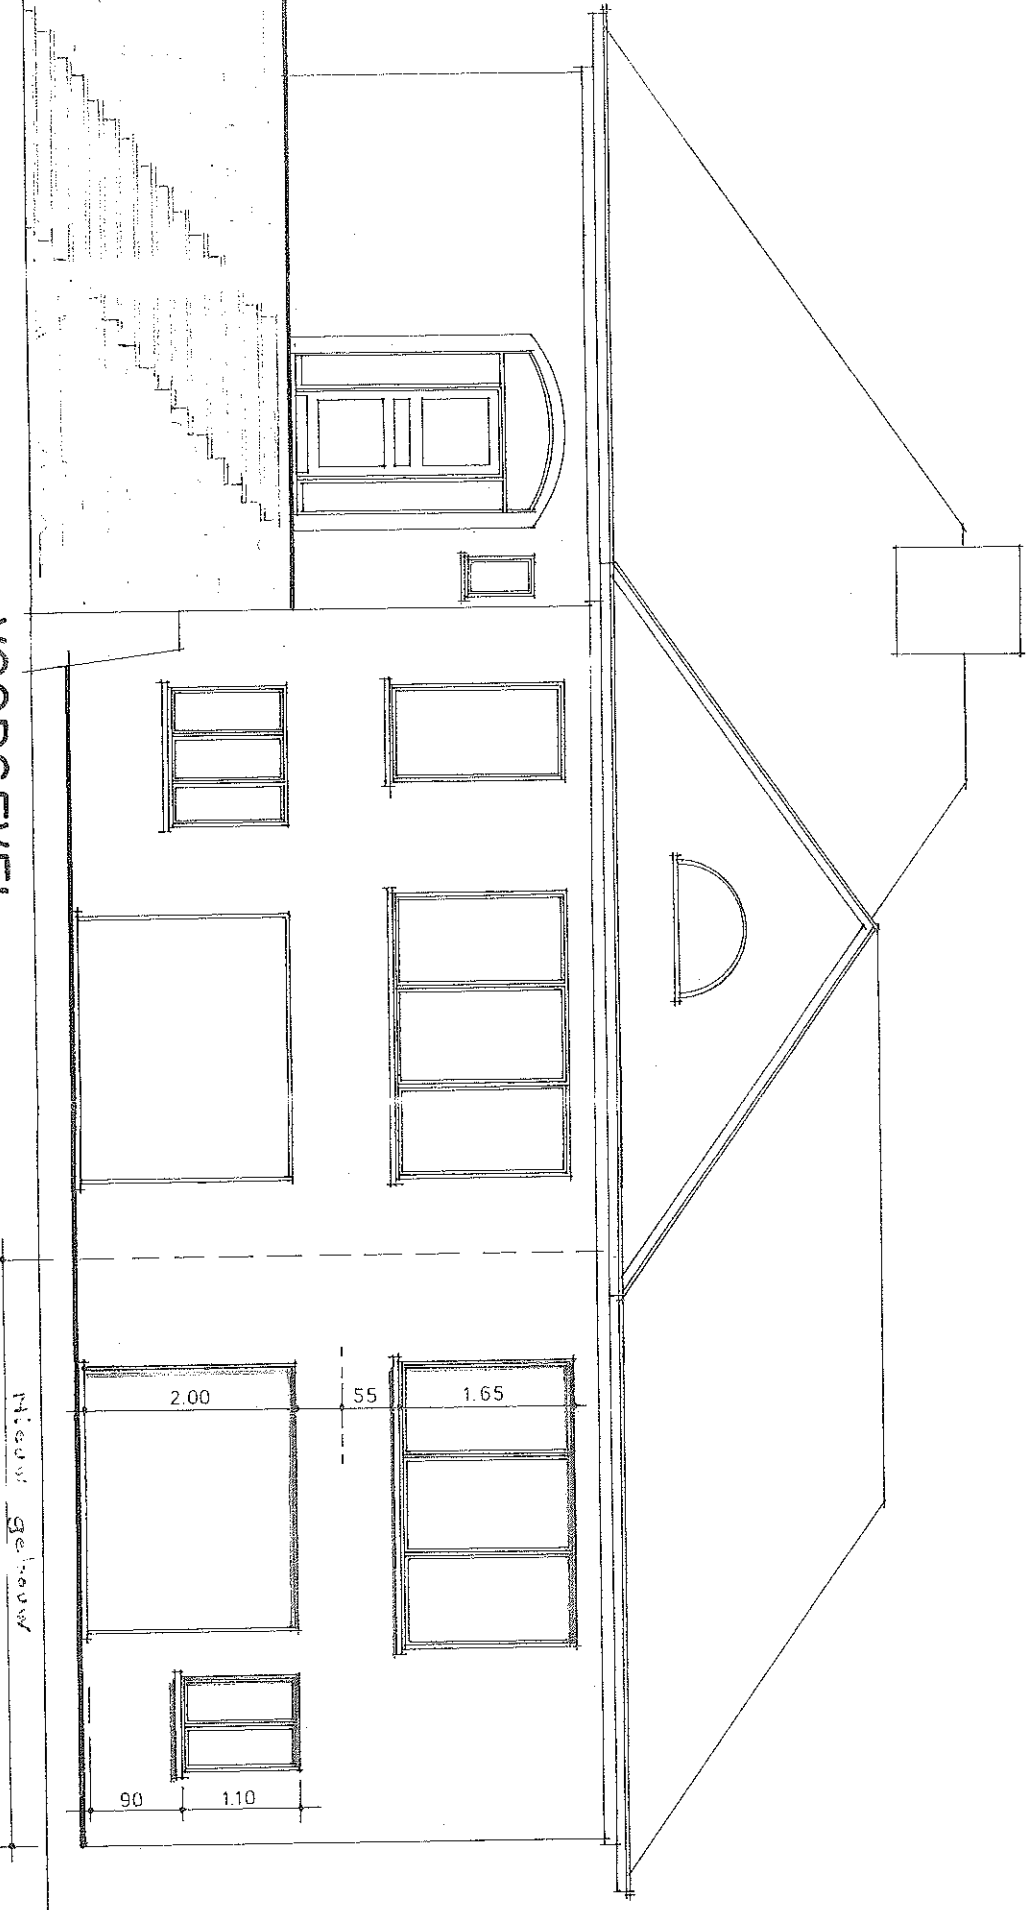

Nieuw Gebouw

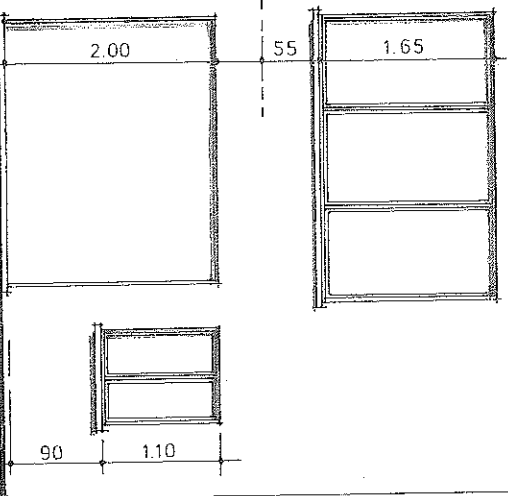

ACHTER

Nieuw Geb

