


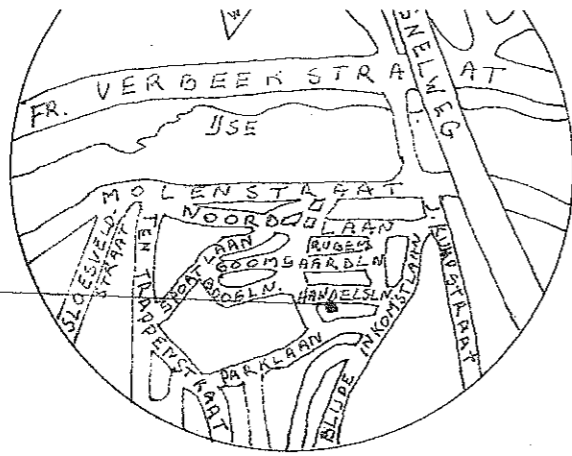


LIGGING

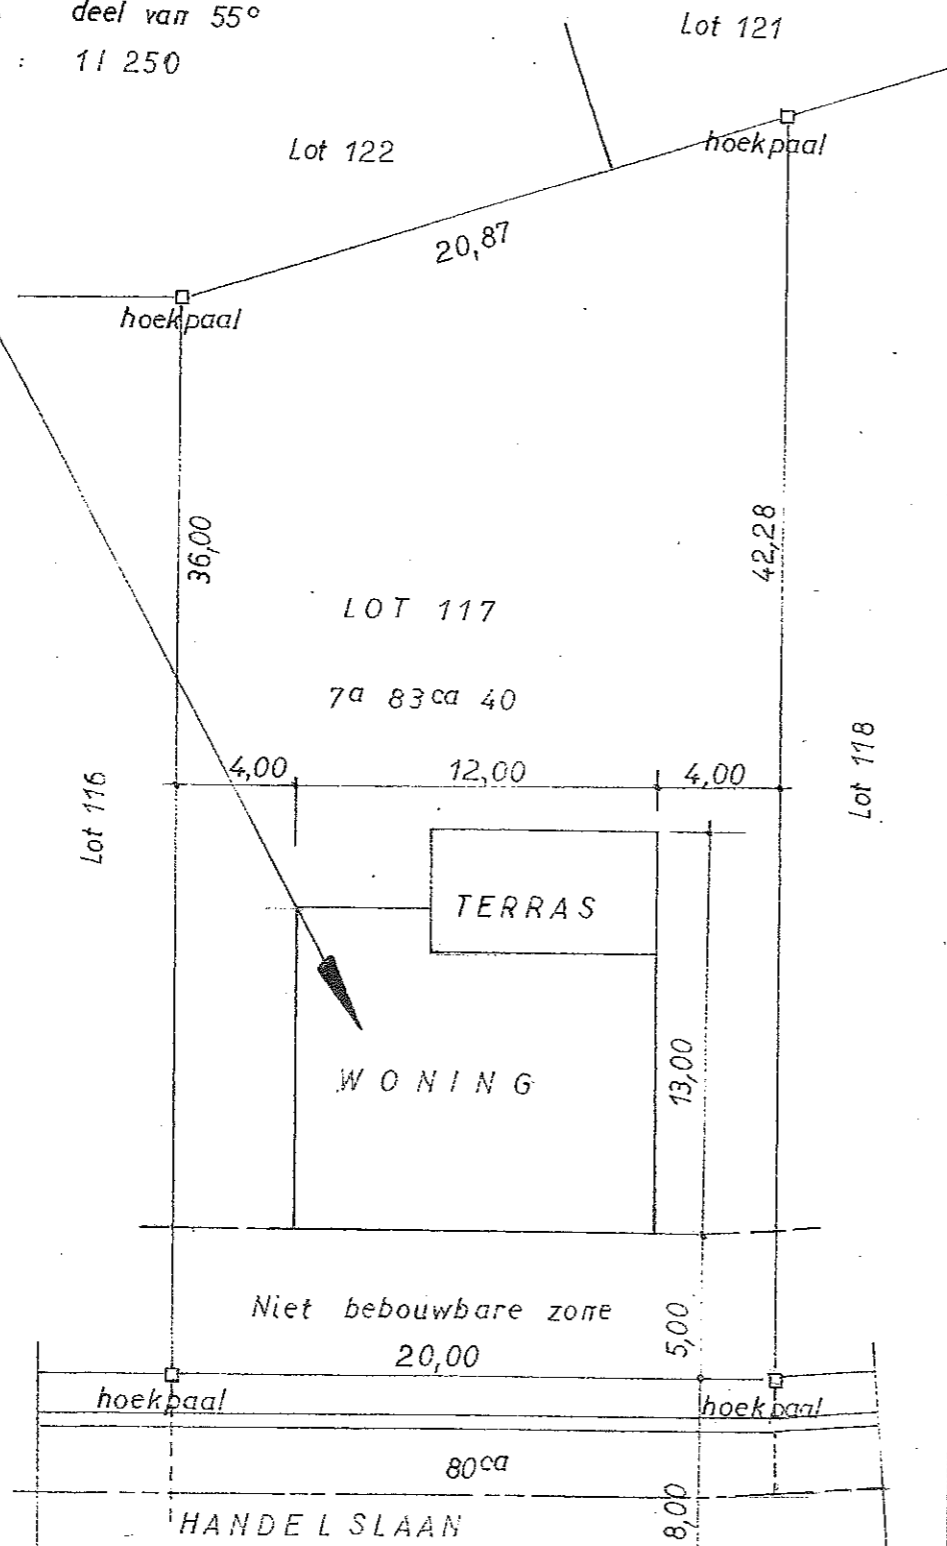

Wijk A deel van 55°
Schaal : 1:1250

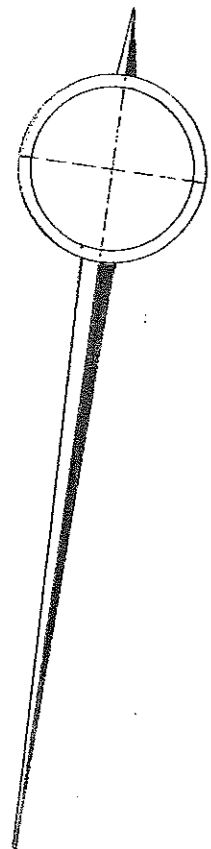

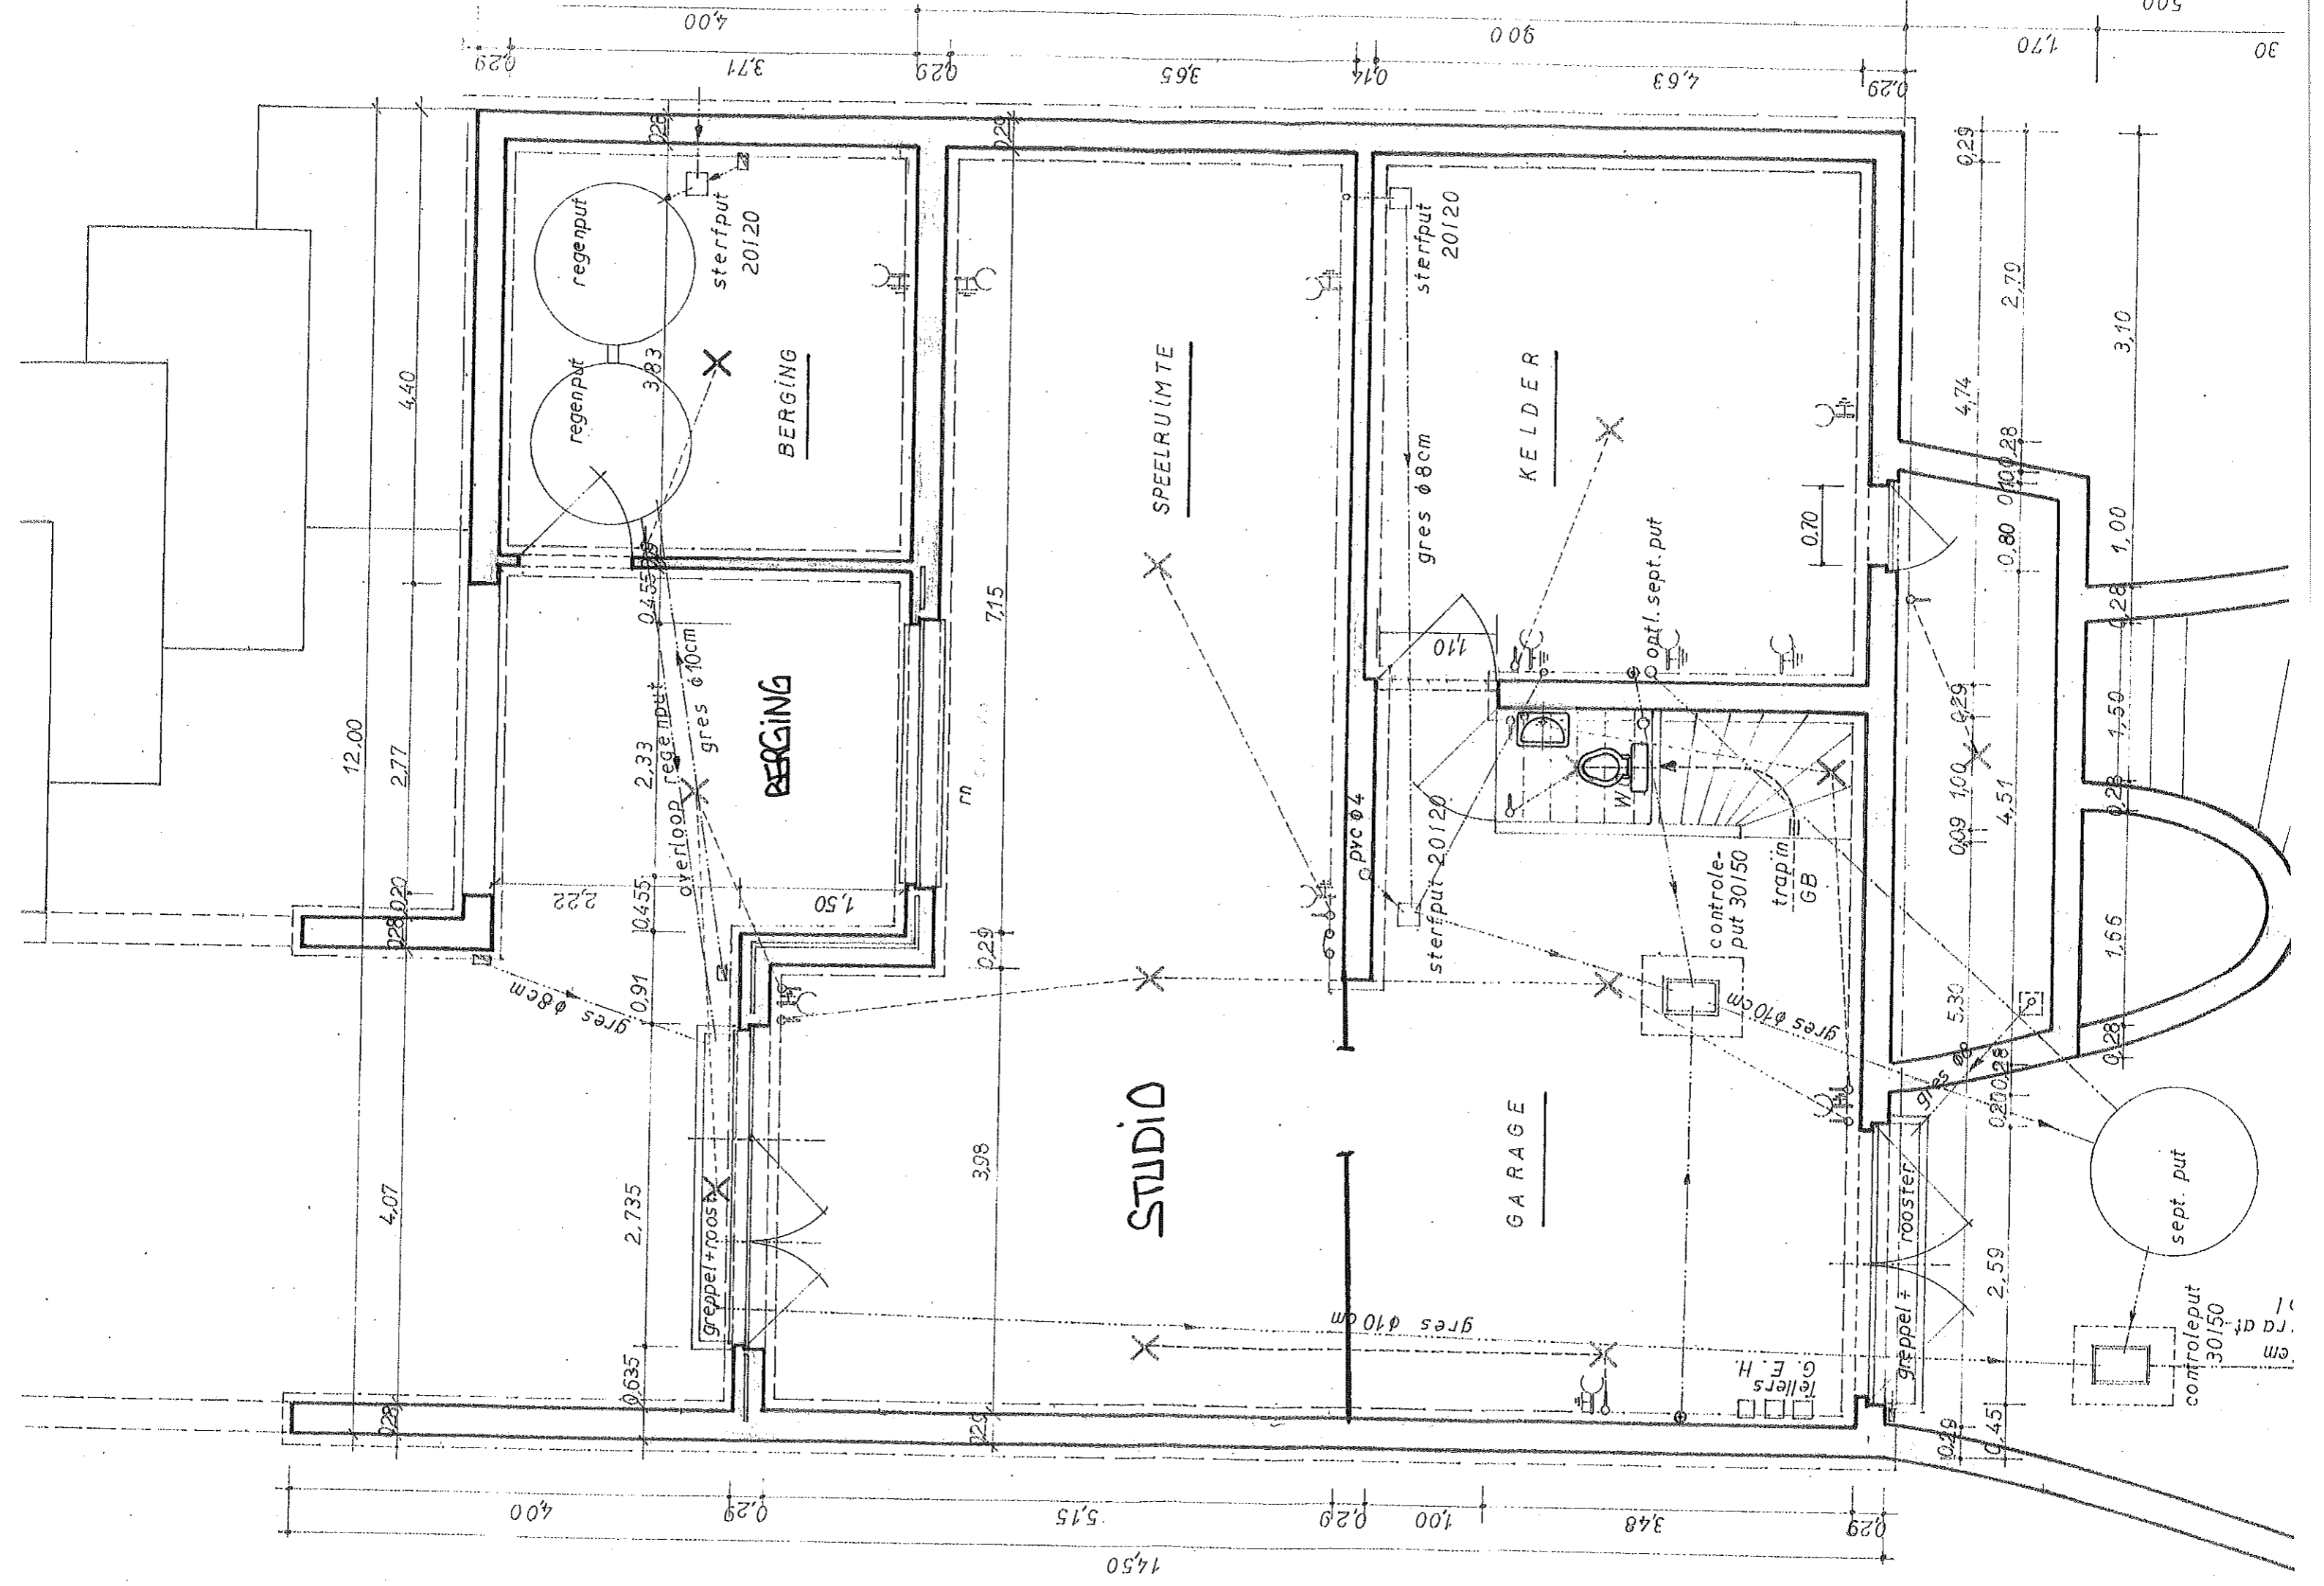

14,50

4,00

0,29

5,15

0,29

1,00

3,48

0,29

12,00

2,77

4,07

2,735

2,22

10,455

2,33

0,455

4,40

3,83

overloop reg. put
gres ø 10cm

BERGING

BERGING

3,98

7,15

STUDIO

SPEELRUIMTE

GARAGE

KELDER

gres ø 10cm

gres ø 8cm

G. E. H.

control-put 30150

trap in GB

sterfput 20120

sterfput 20120

controlput 30150

sept. put

greppel + rooster

0,70

0,09

1,00

0,29

4,51

5,30

0,80

0,10

0,28

2,70

4,74

1,00

1,50

0,28

1,66

0,28

1,50

0,28

3,10

0,29

4,63

0,14

3,65

0,29

3,71


0,29

0,29


1,70


30

500


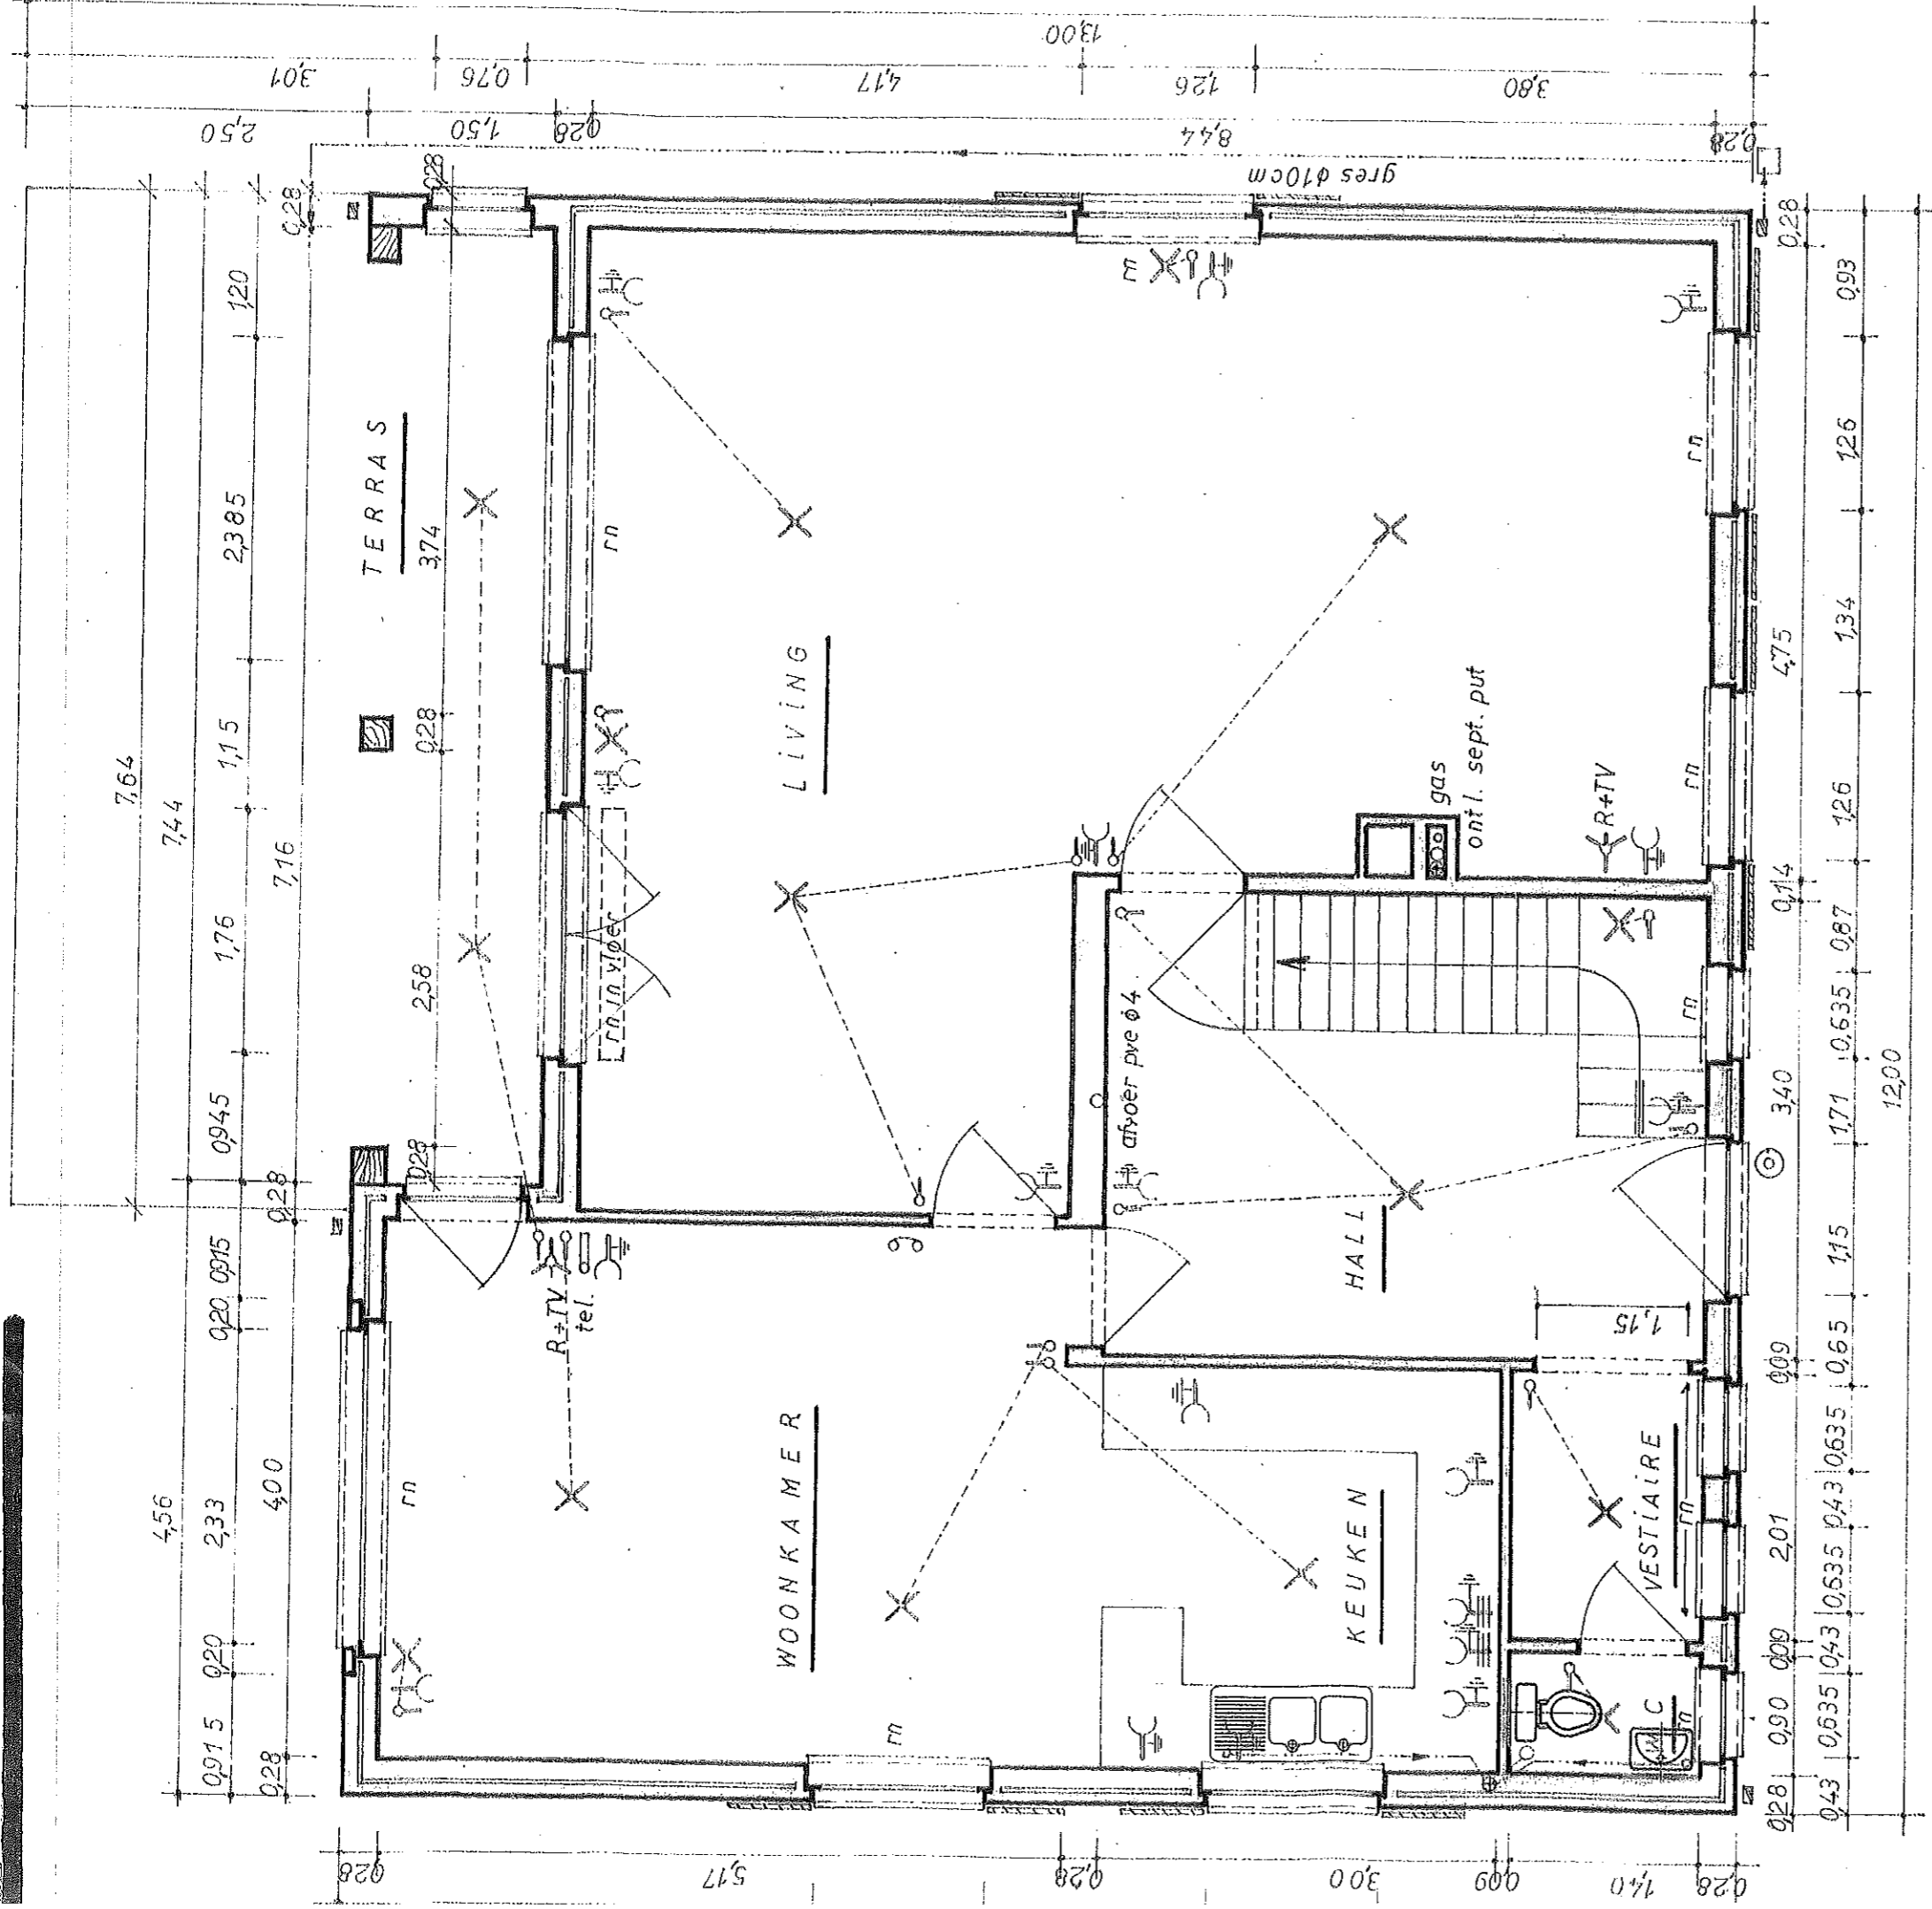


GELUKVLOERS

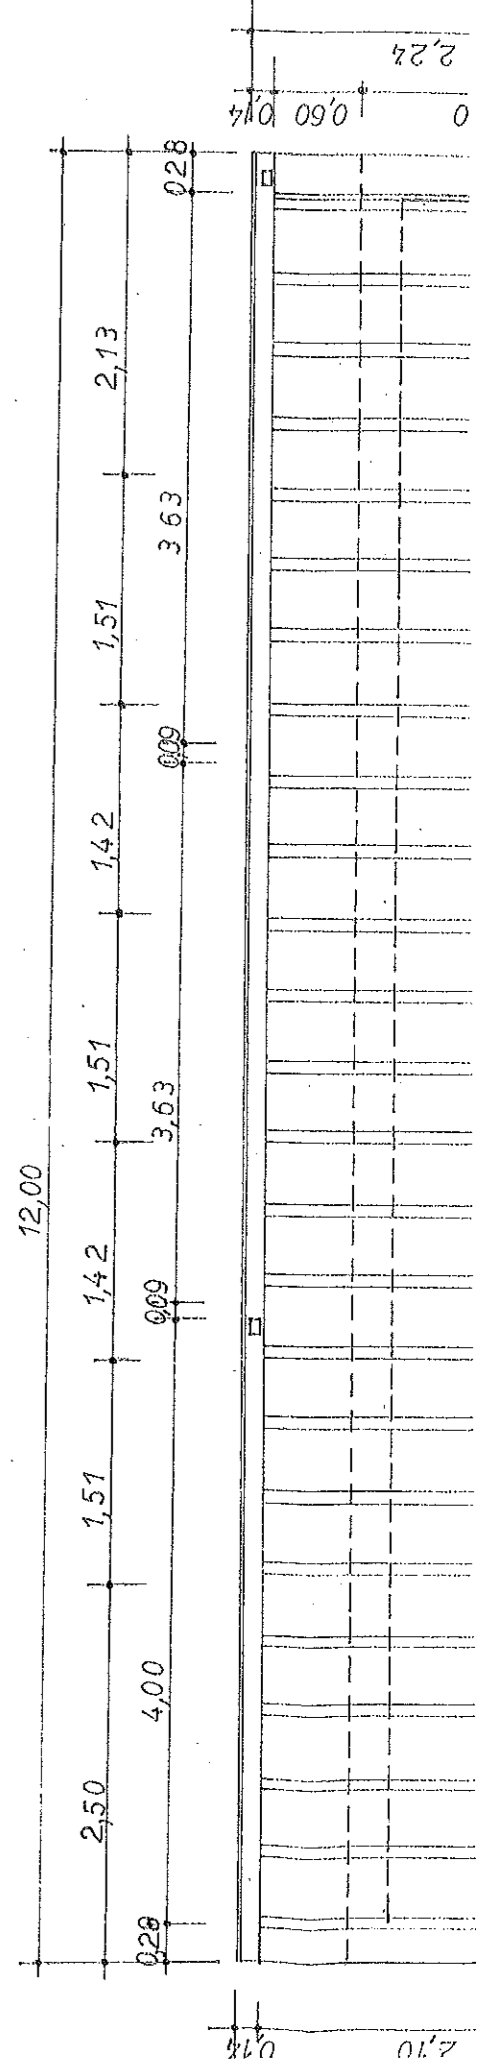

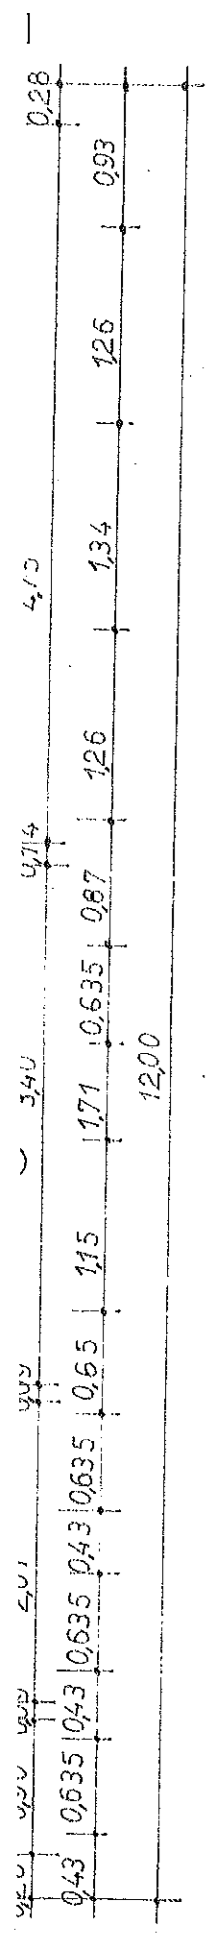

GELUKVLOERS

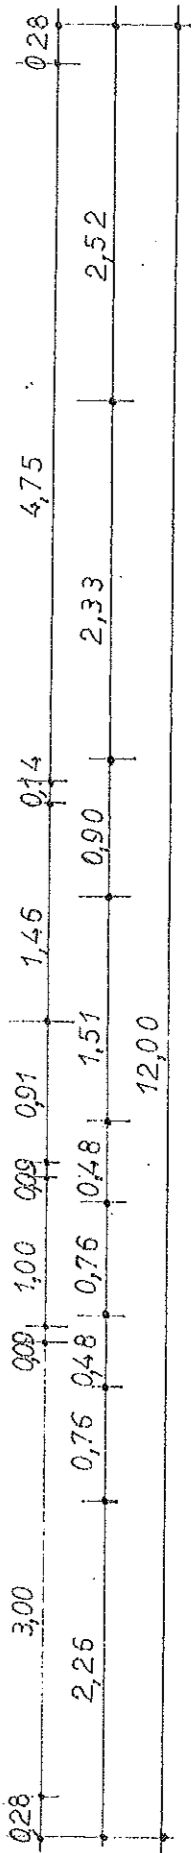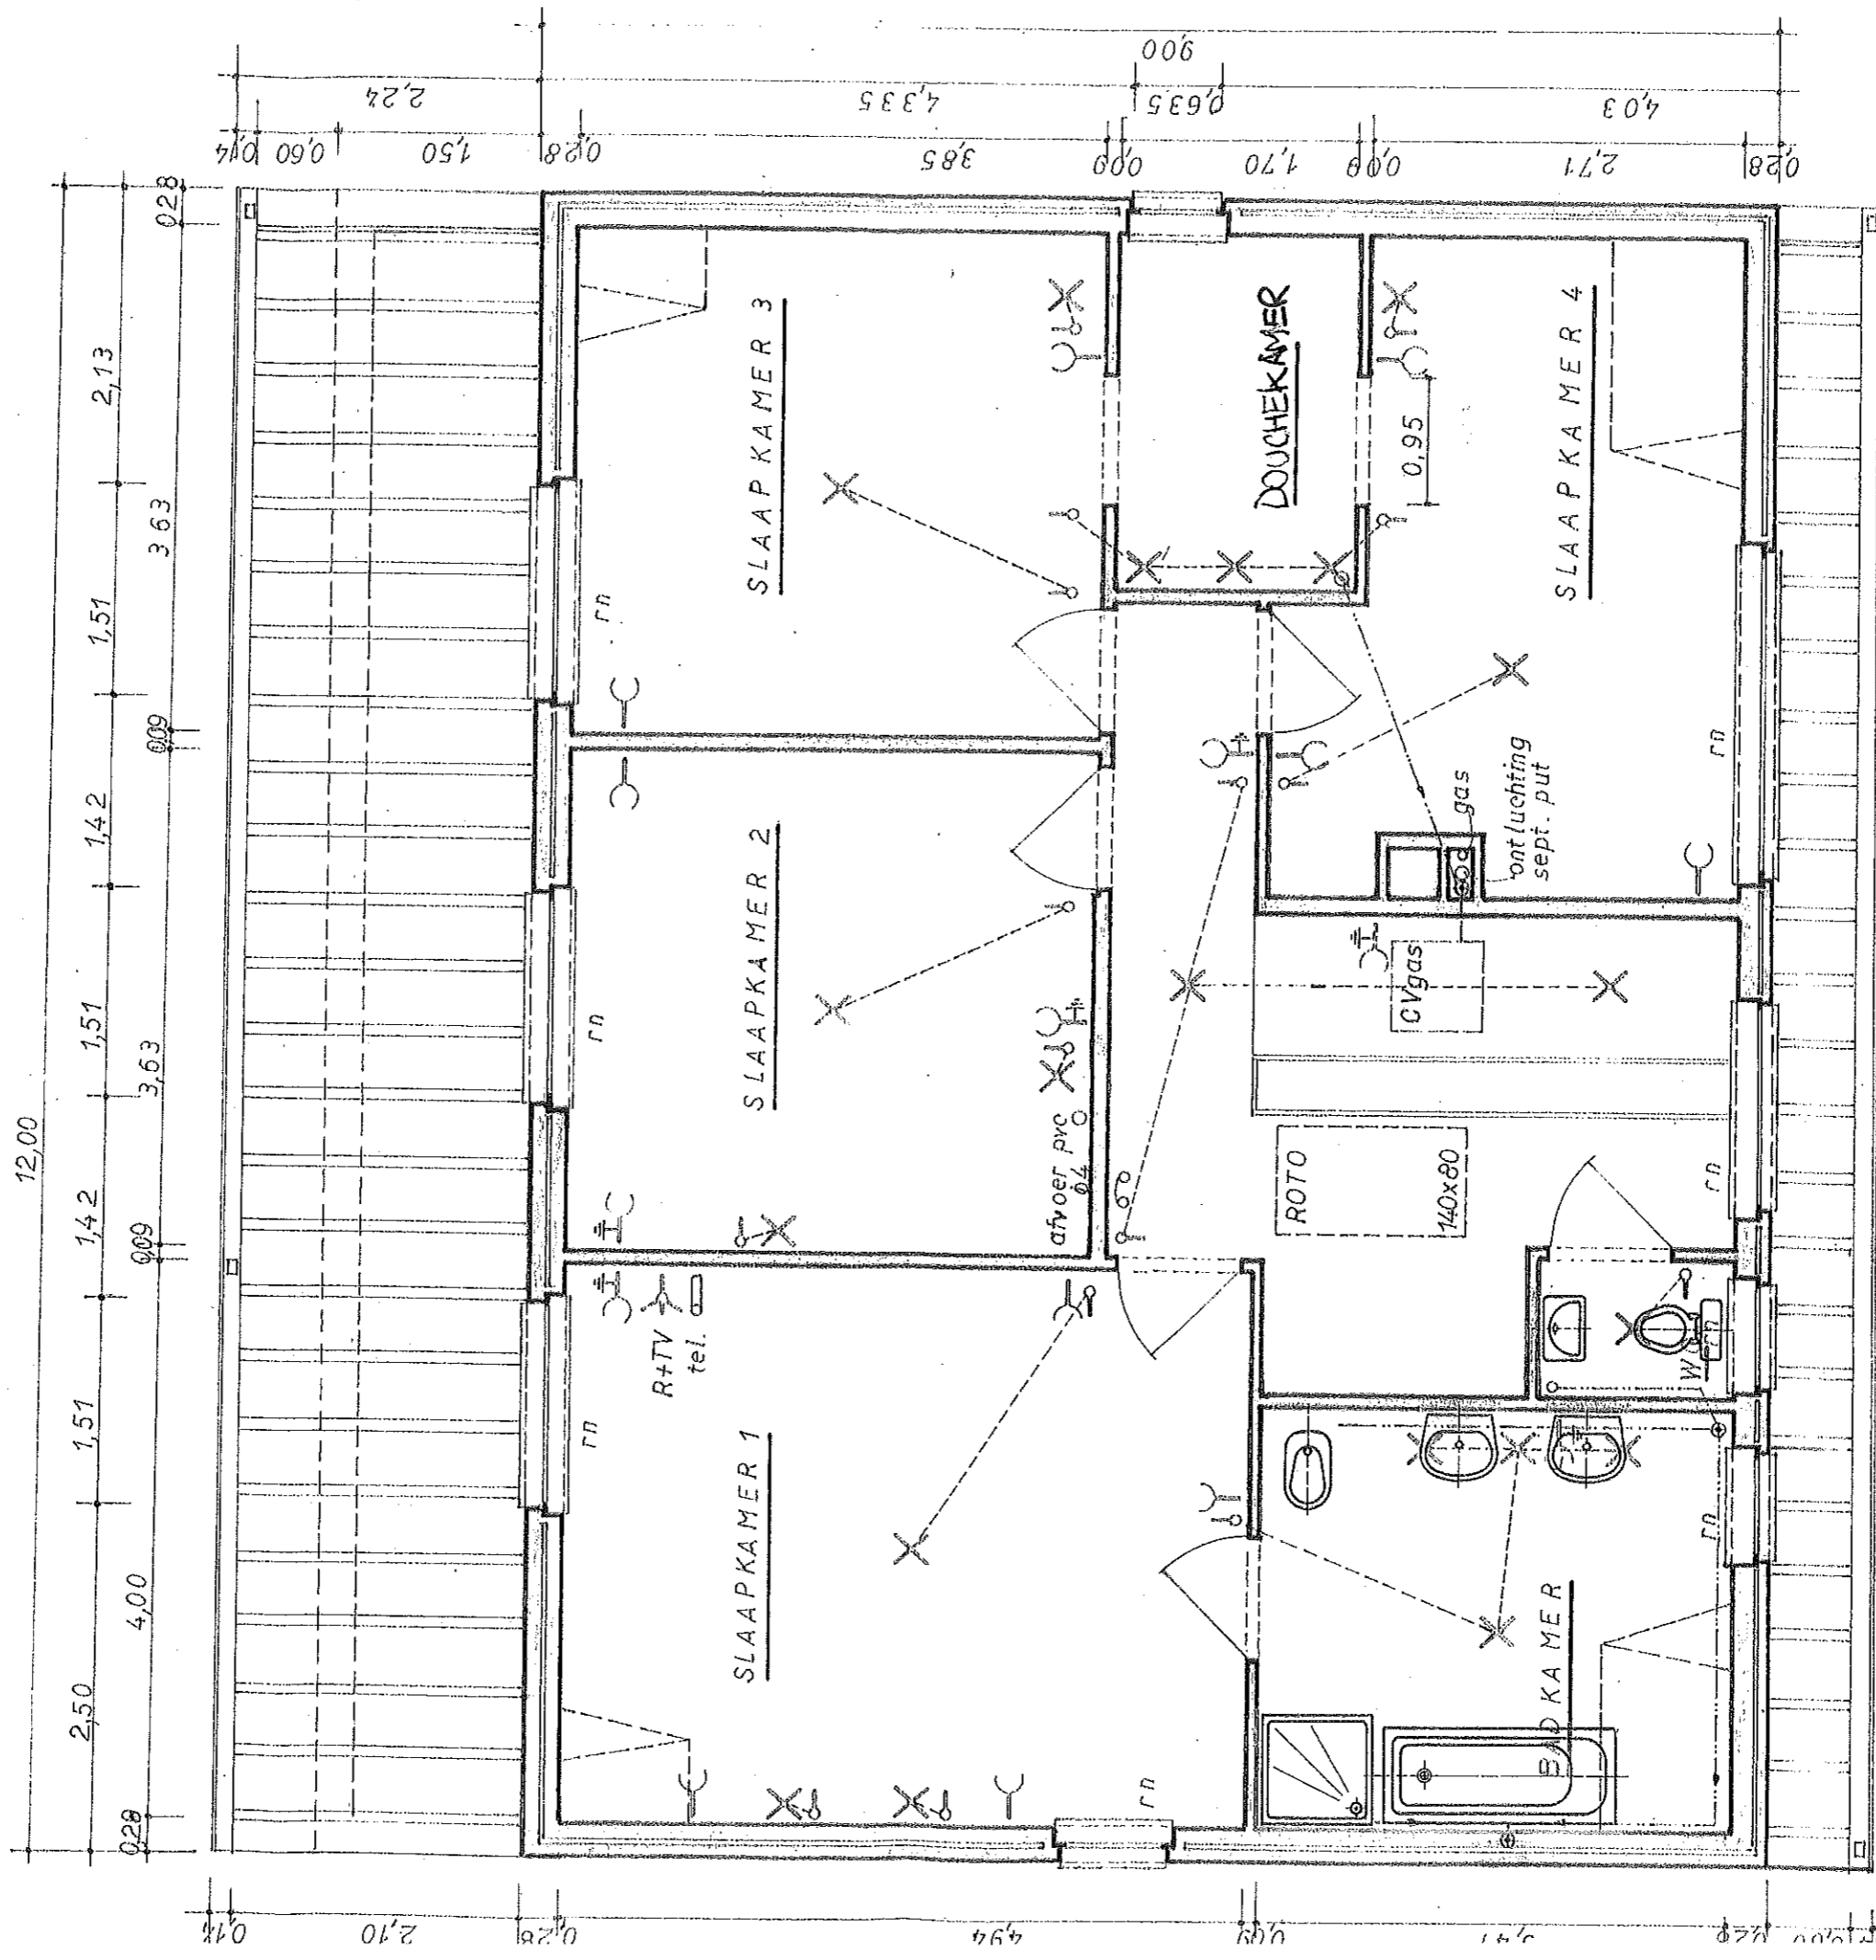

VERDIEPING